



Закрытая территория: 4 калитки; 31 подъезд (видео/аудио)

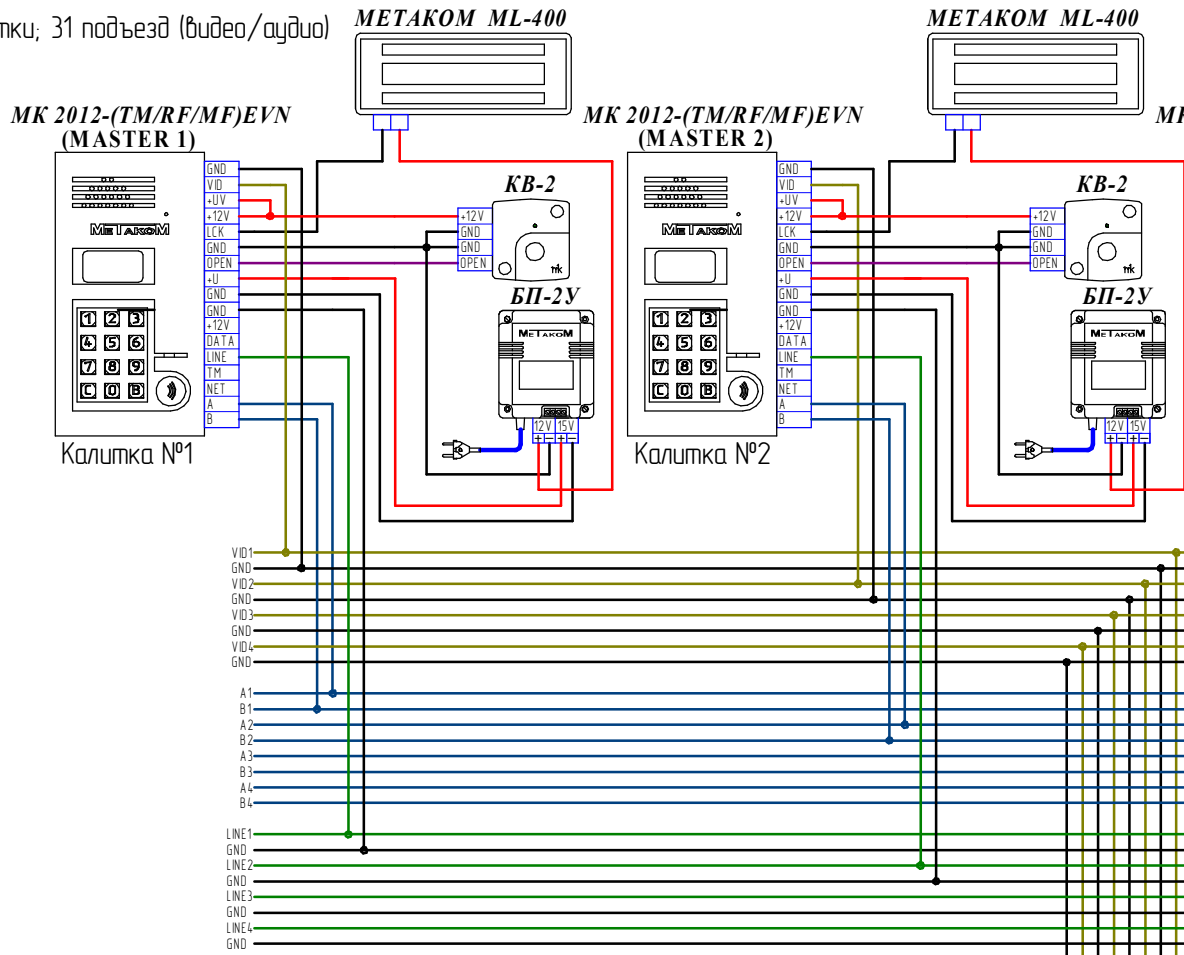

Подъезд №1


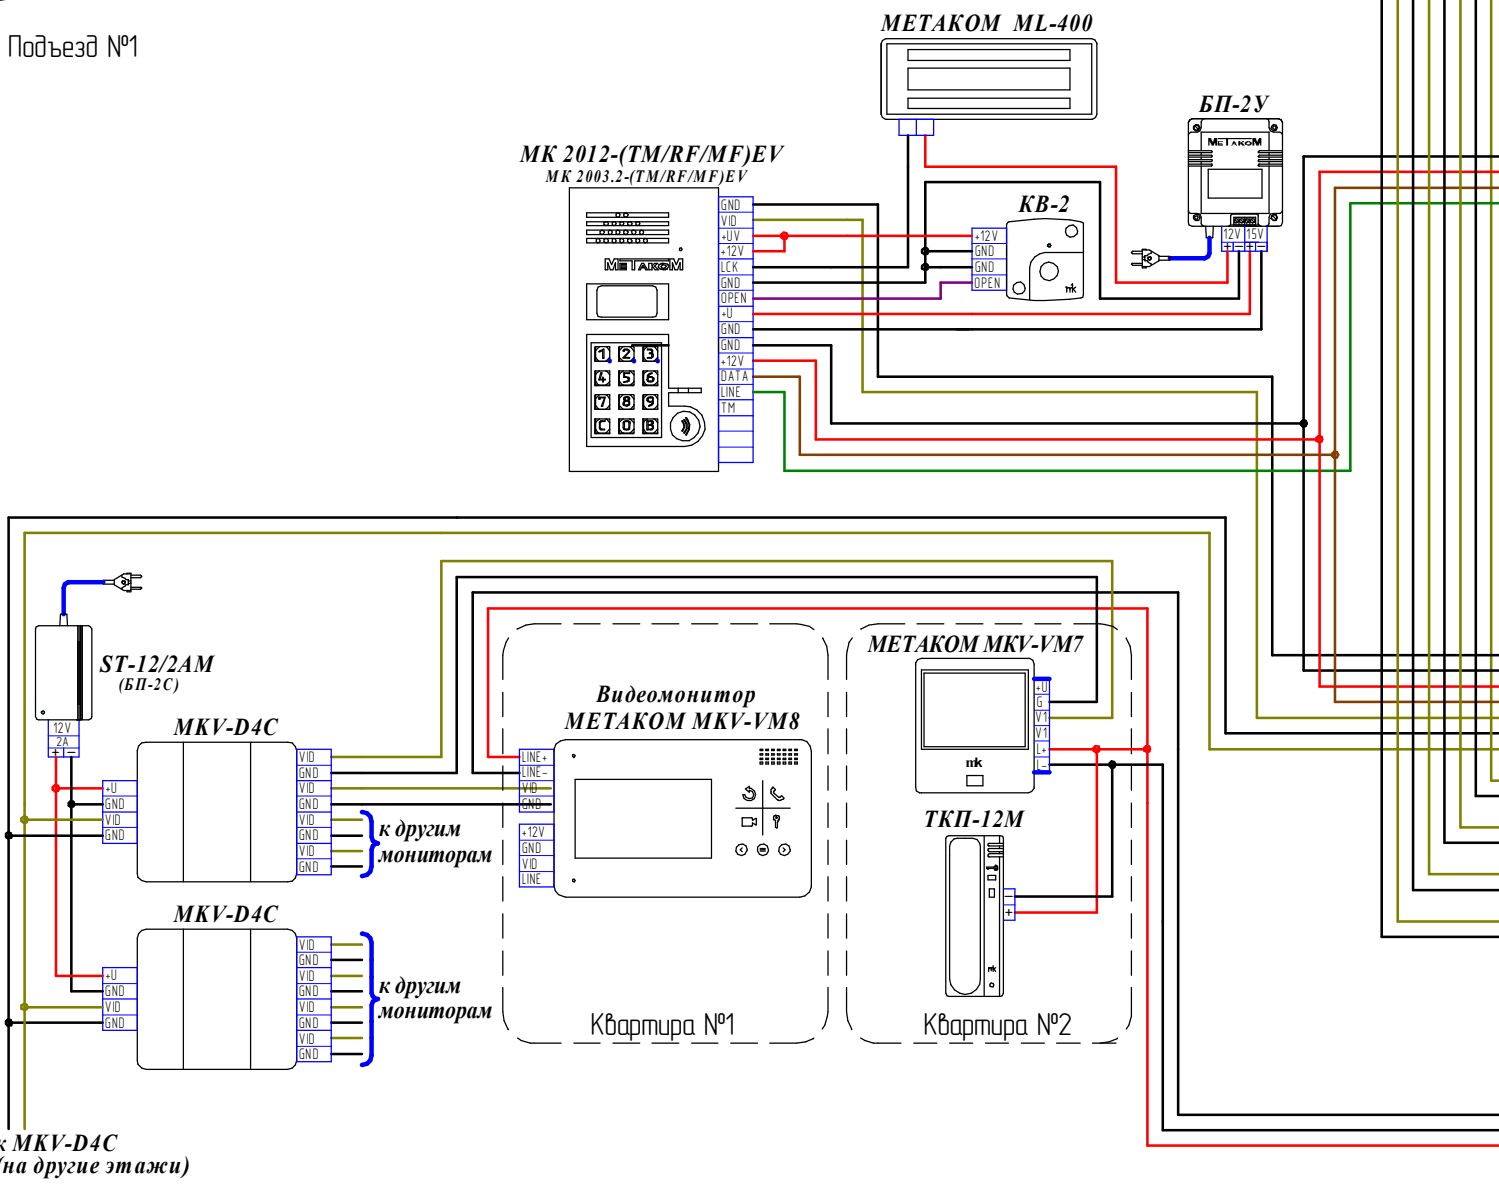


METAKOM ML-400

METAKOM ML-400

2012-(TM/RF/MF)EVN
(MASTER 3)

MK 2012-(TM/RF/MF)EVN
(MASTER 4)

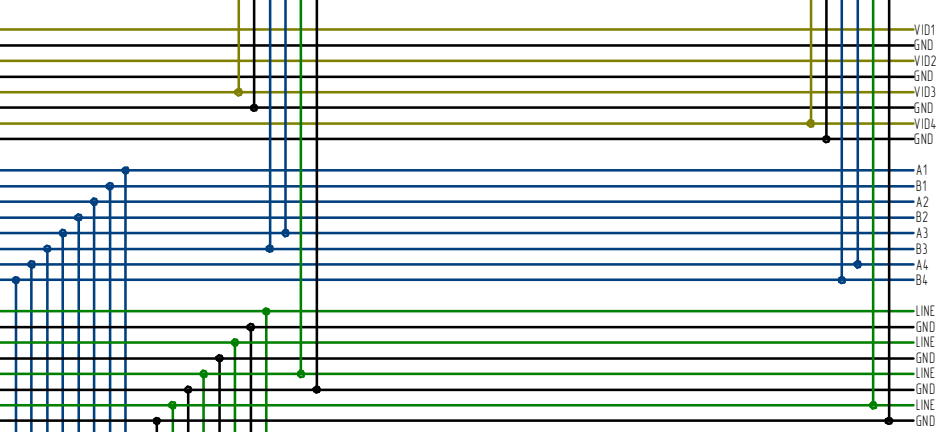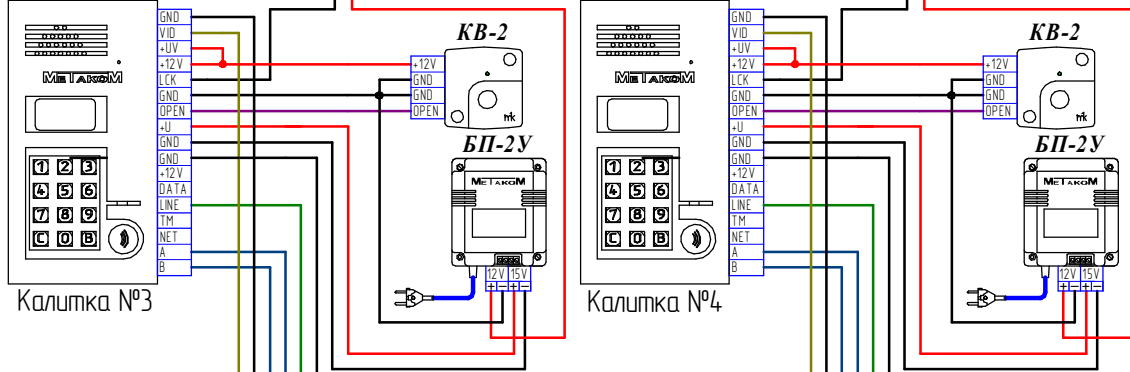

COM-NET4

-U
 GND
 GND
 +12V IN
 DT IN
 LN IN
 GND
 +12V out
 DT out
 LN out
 L1
 LN
 GND
 L2
 L2N
 GND
 L3
 L3N
 GND
 L4
 L4N
 GND
 A1
 B1
 A2
 B2
 A3
 B3
 A4
 B4

COM-80U

GND
 +12V
 DT1
 LN1
 E1
 E2
 E3
 E4
 E5
 E6
 E7
 E8
 E9
 E10
 D1
 D2
 D3
 D4
 D5
 D6
 D7

MKV-CVN4

-U
 GND
 GND
 +12V IN
 DT IN
 VID IN
 GND
 VID out
 L1
 VID1
 GND
 L2
 VID2
 GND
 L3
 VID3
 GND
 L4
 VID4
 GND
 A1
 B1
 A2
 B2
 A3
 B3
 A4
 B4

